


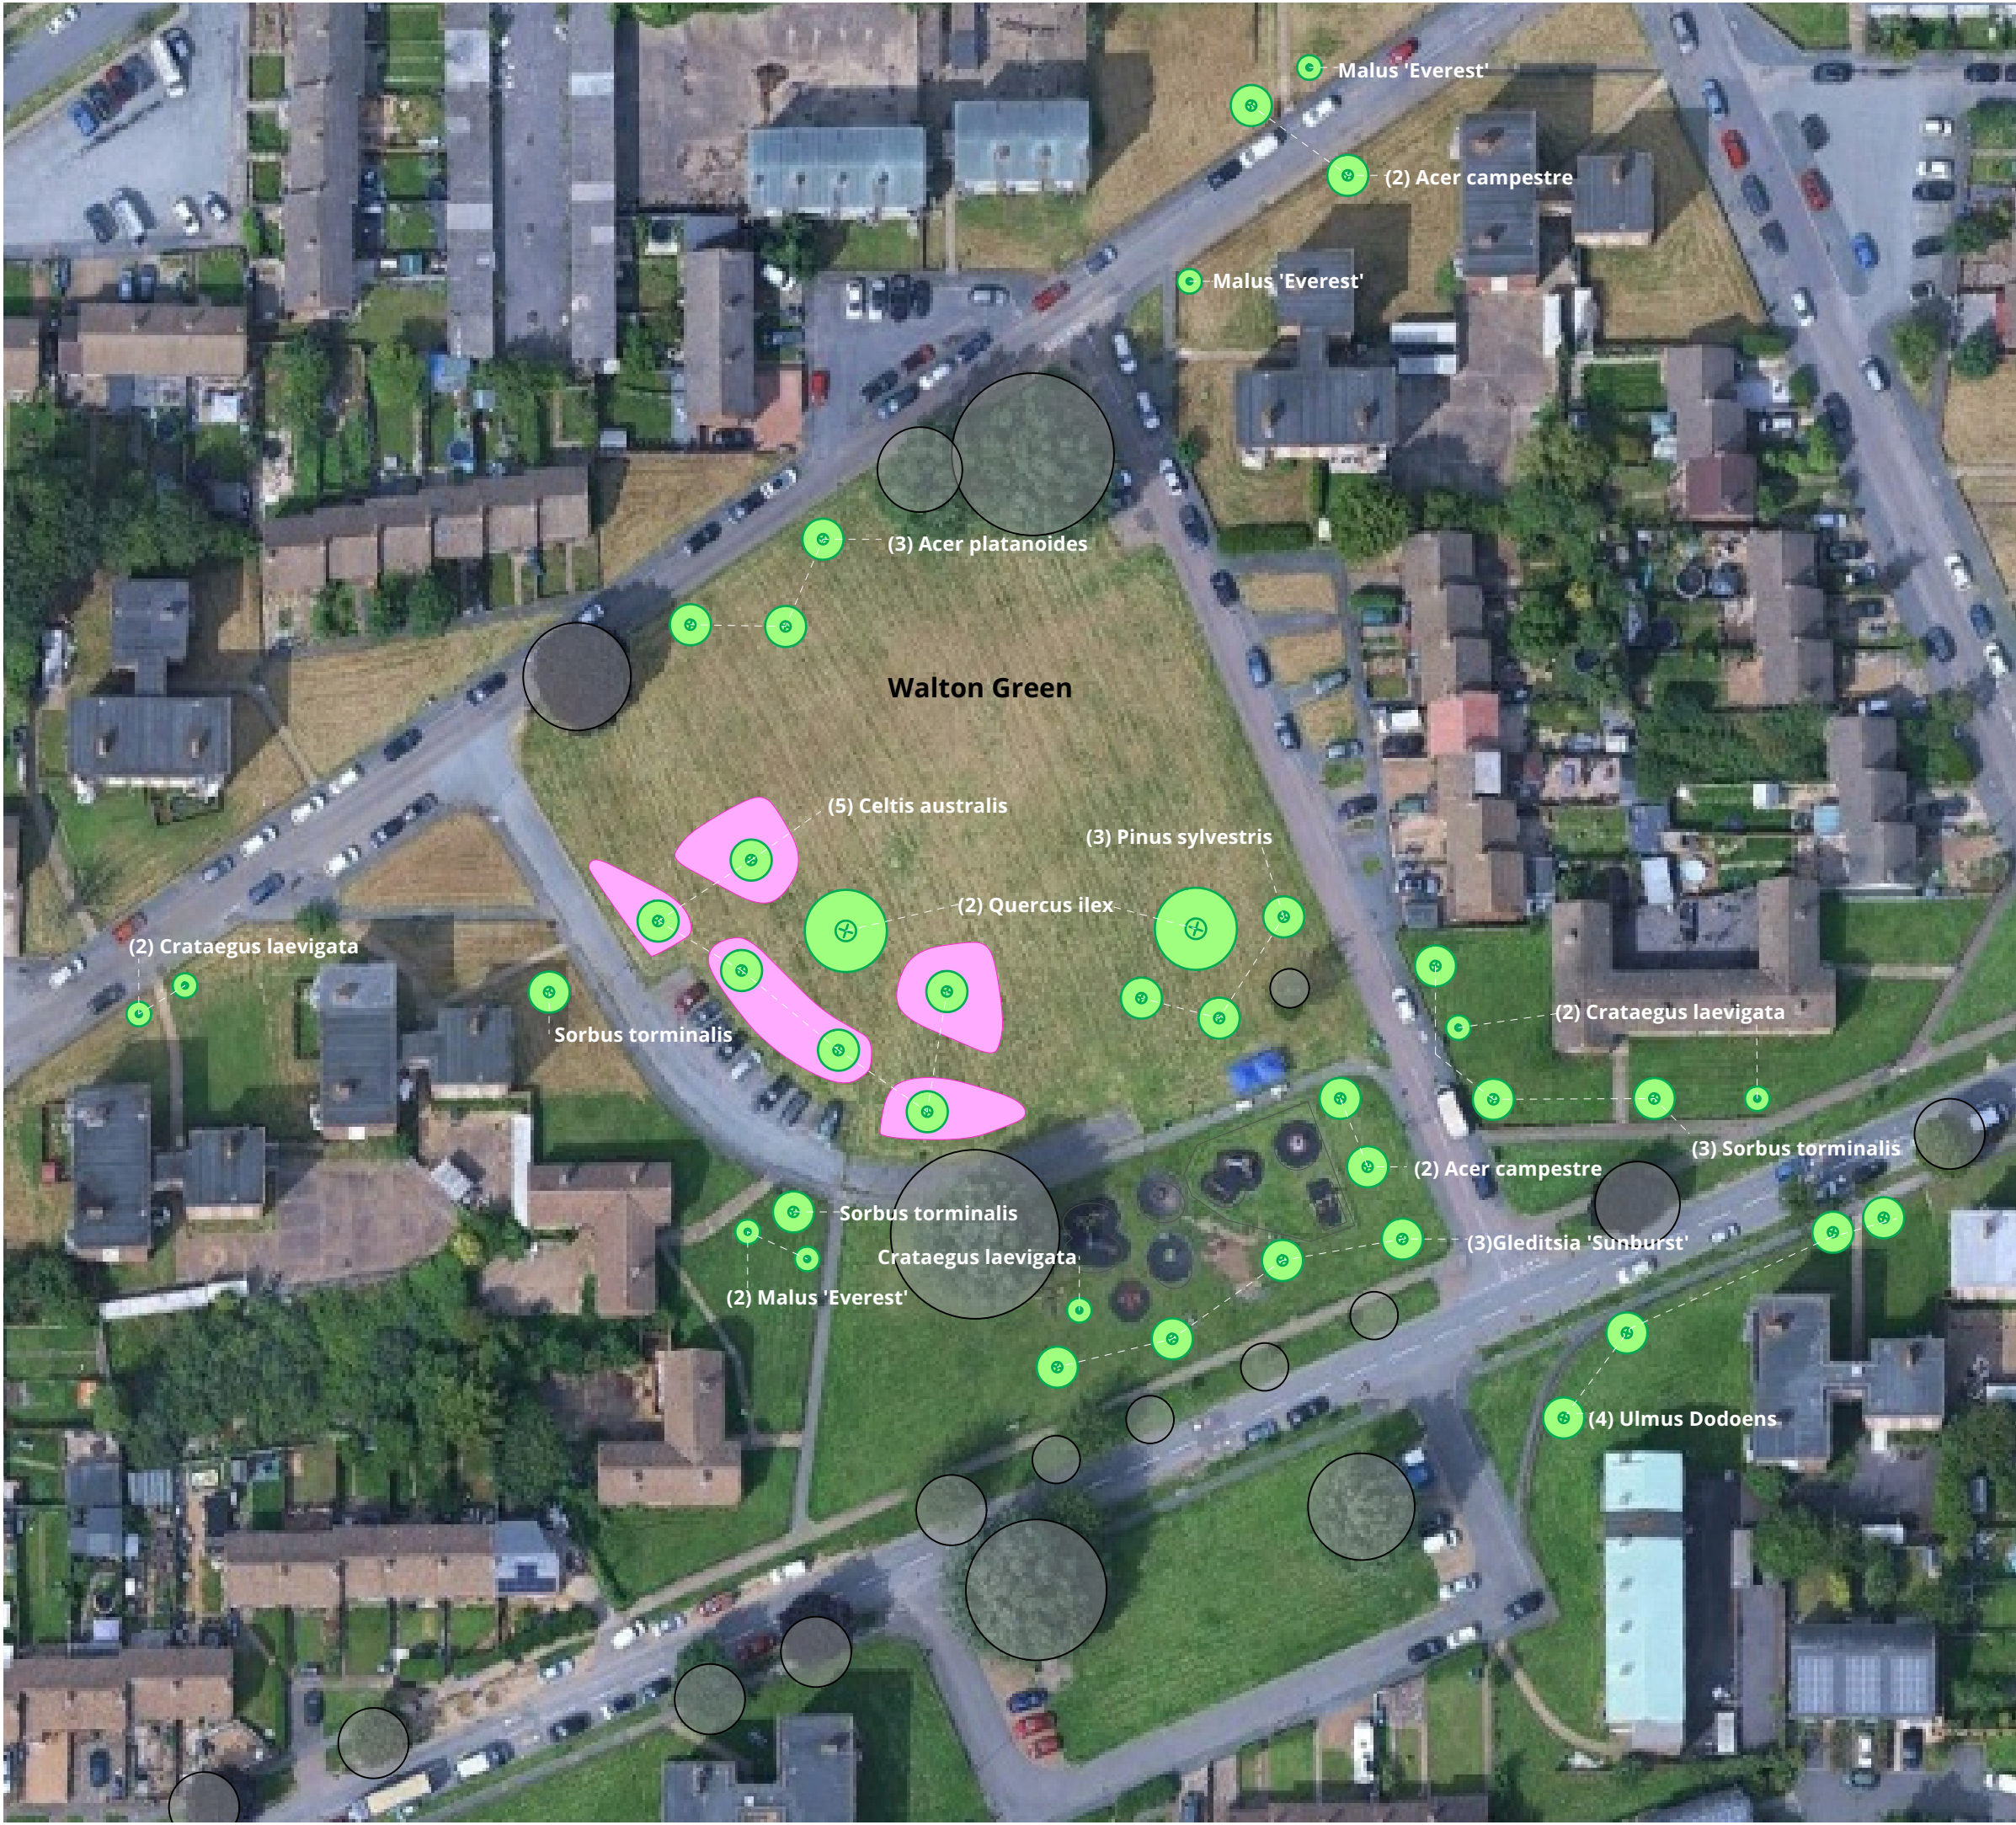

Key:



New Tree
40 total, min. 7m spacing between trees
7m from any building



Existing Trees on Site



Copse woodland bubbles with small a standard tree at the centre
650m² total, 0.65m spacing
1000 total whips
Design with 5m wide mowing route and species selected to retain a low shrub coverage, and retain visibility.

Tree species name	Common name	# of	Size at maturity
<i>Quercus ilex</i>	Holm oak	2	big
<i>Pinus sylvestris</i>	Pine	3	big
<i>Acer platanoides</i> 'Deborah'	Norway maple	3	big
<i>Acer campestre</i>	Field maple	4	medium
<i>Ulmus Dodoens</i>	Elm	4	medium
<i>Celtis australis</i>	European hackberry	6	medium
<i>Gleditsia</i> 'Sunburst'	Honey locust tree	4	medium
<i>Sorbus torminalis</i>	Wild Service tree	5	medium
<i>Malus</i> 'Everest'	Crab apple	4	small
<i>Crataegus laevigata</i>	Hawthorn	5	small
TOTAL		40	

Revision:	Date:	Description:	Drawn by:	Checked by:
A	03/08/26	Design issue	GW	AD
B	06/08/26	Design revision	GW	AD



Registered Charity Number: 1032154

Prince Consort Lodge
Kennington Park
Kennington Park
Place
London
SE11 4AS


Tel: 0207 840 5954
Email: info@treesforcities.org

Project: **UF106 New Addington, Croydon**

Drawing title: **Walton Green General Arrangement**

Scale & Sheet size: **1:1000 @ A3**



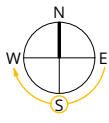

Drawing number: **UF106/01** Rev.B Date: **11/07/2026**