

ASHBURTON PLAYING FIELDS



Key:

 **Standard tree**
20 total



Registered Charity Number: 1032154

Prince Consort Lodge
Kennington Park
Kennington Park Place
London
SE11 4AS


Tel: 0207 840 5954
Email: info@treesforcities.org

| Revision: | Notes: | Date: |
|-----------|--|------------|
| A | proposed design | 04/09/2023 |
| B | increased to 43 and numbering added | 28/09/2023 |
| C | 8,9,10 and 11 revised after LBC feedback | 05/10/2023 |

Project: **Ashburton Playing Fields**


Drawing title: **South West General Arrangement**

Scale & Sheet size: **1:1250 @ A3**

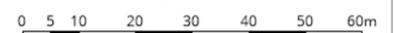

Drawing number: **UF0XX/02** Rev. **C** Date: **04/09/2023**

ASHBURTON PLAYING FIELDS

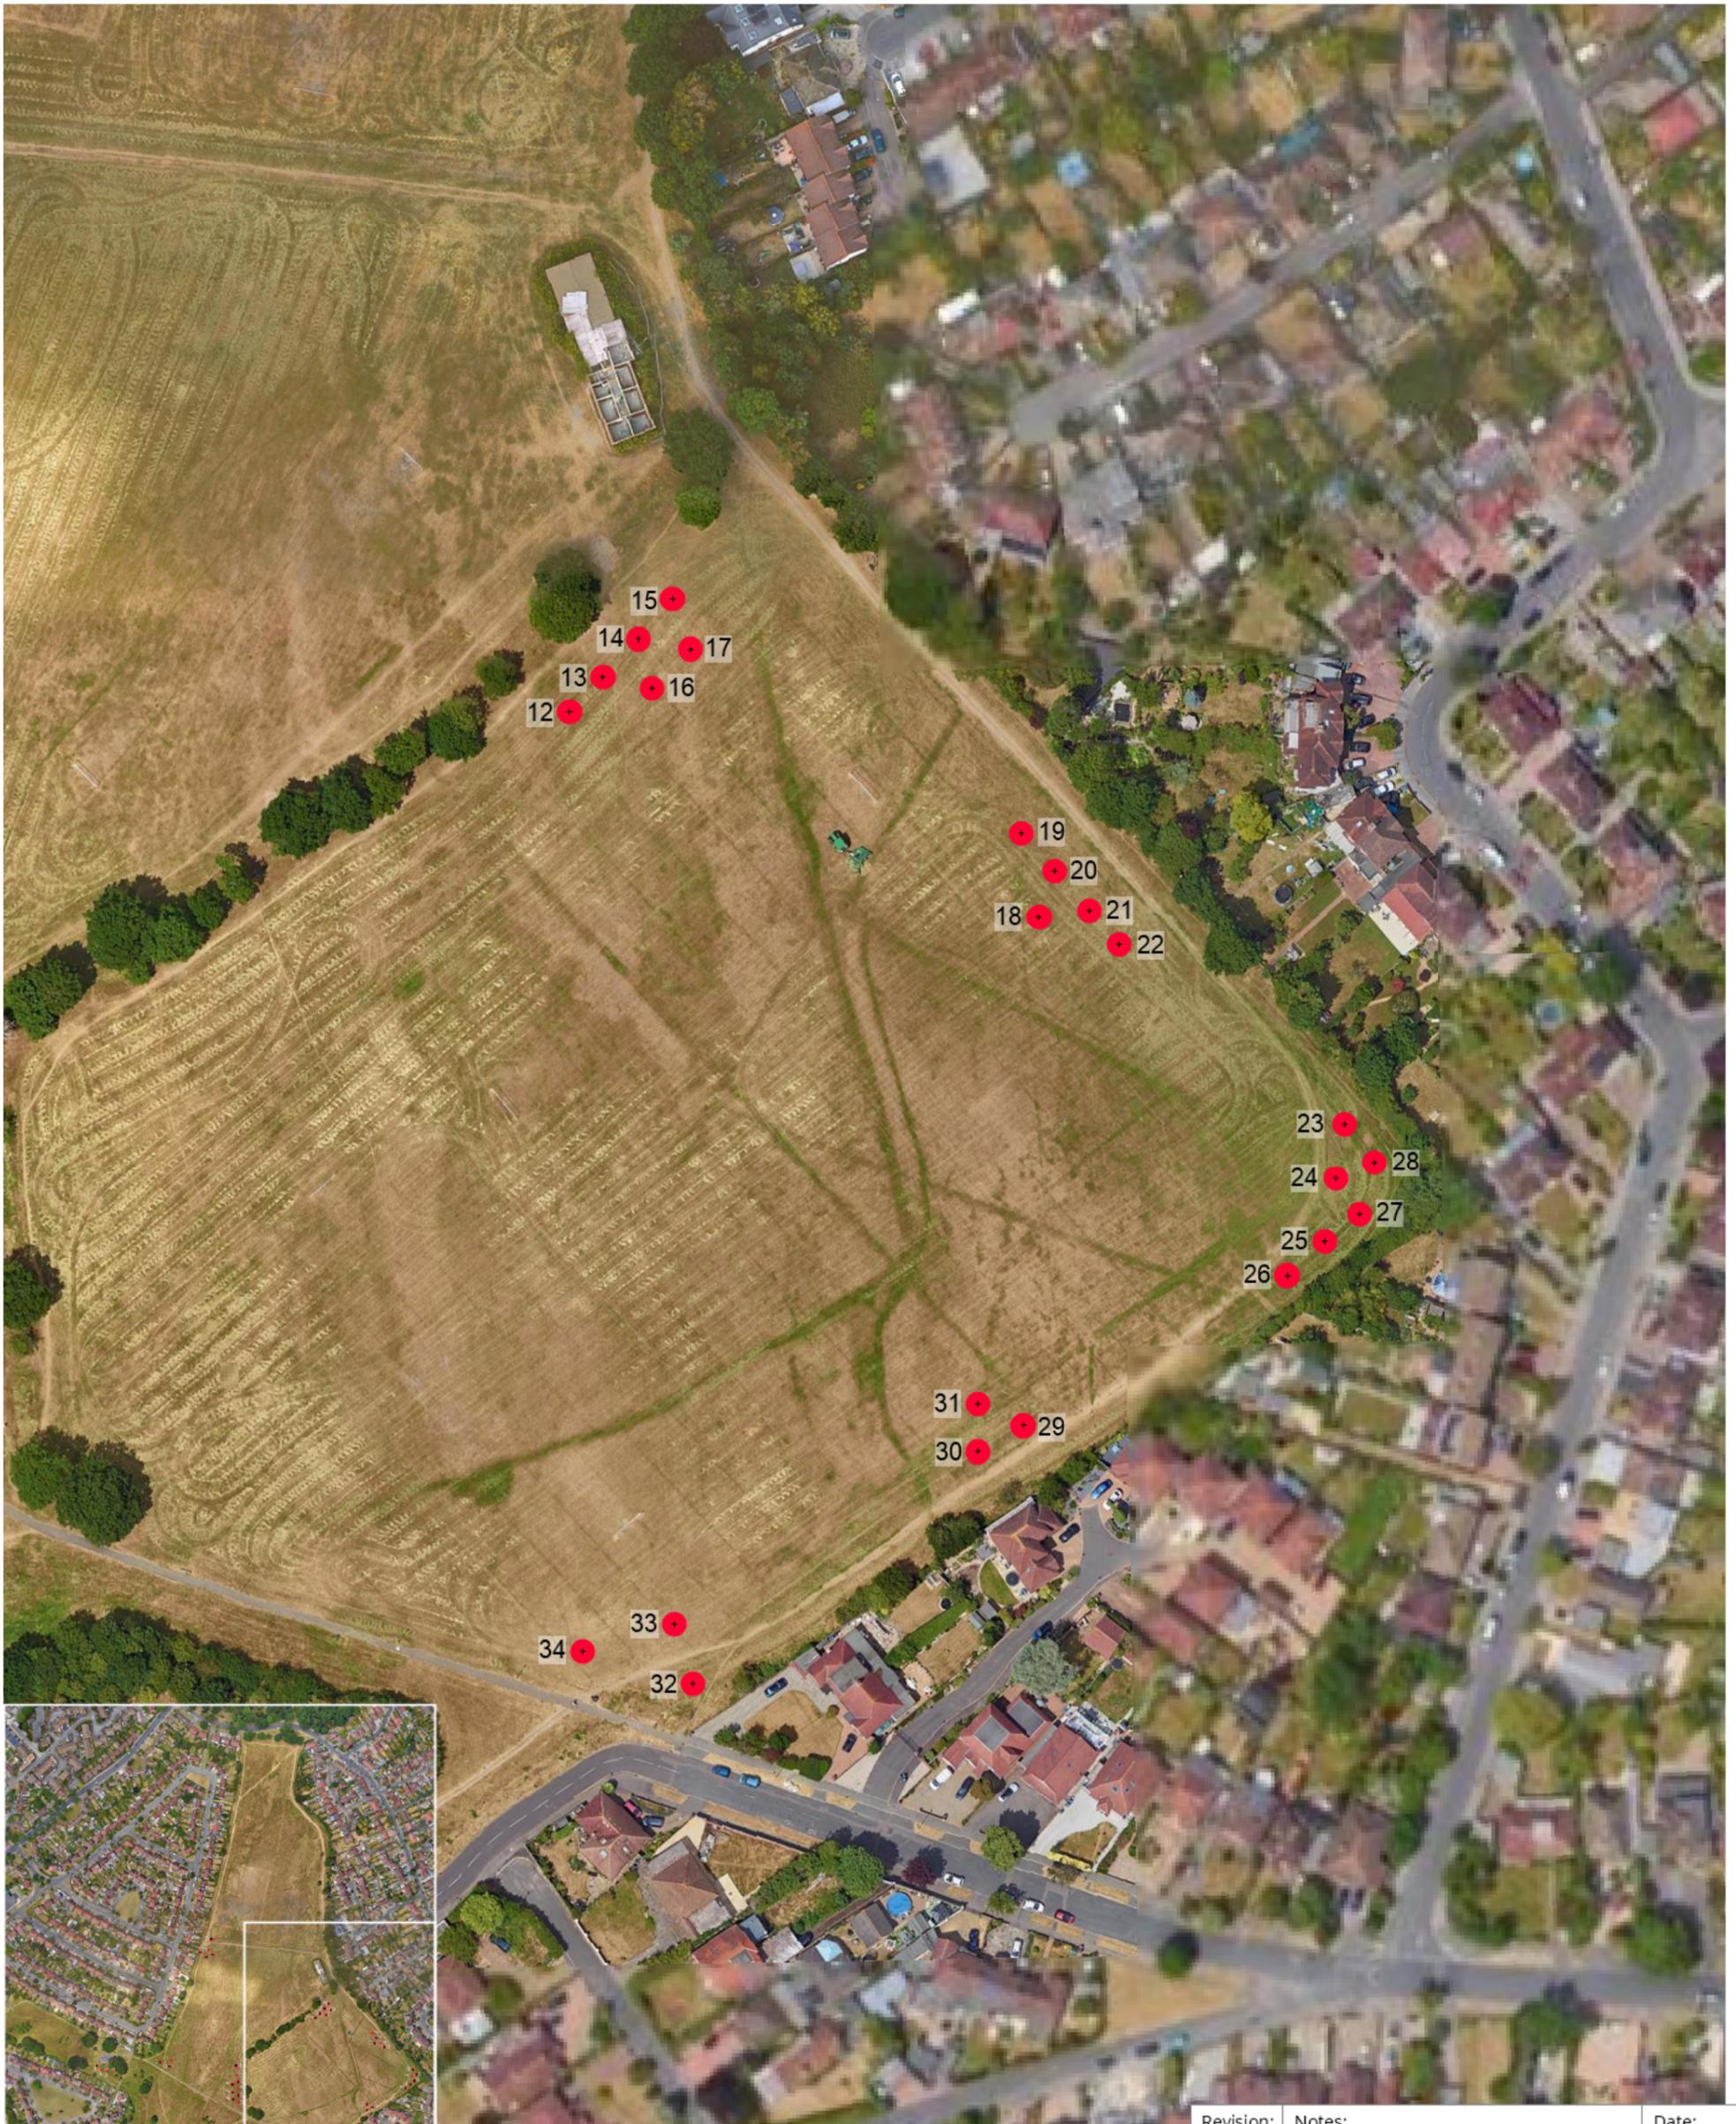

Key:

 **Standard tree**
21 total




Registered Charity Number: 1032154

Prince Consort Lodge
Kennington Park
Kennington Park Place
London
SE11 4AS

Tel: 0207 840 5954
Email: info@treesforcities.org

| | | |
|-----------|-----------------|------------|
| Revision: | Notes: | Date: |
| A | proposed design | 04/09/2023 |
 
| | | |
|---|---|---|
| Project: | Ashburton Playing Fields |  |
| Drawing title: | South East General Arrangement | |
| Scale & Sheet size: | 1:1250 @ A3 | |
|  | | |
| Drawing number: | UF0XX/03 | Rev. A Date: 04/09/2023 |