


BEXHILL STREET TREES

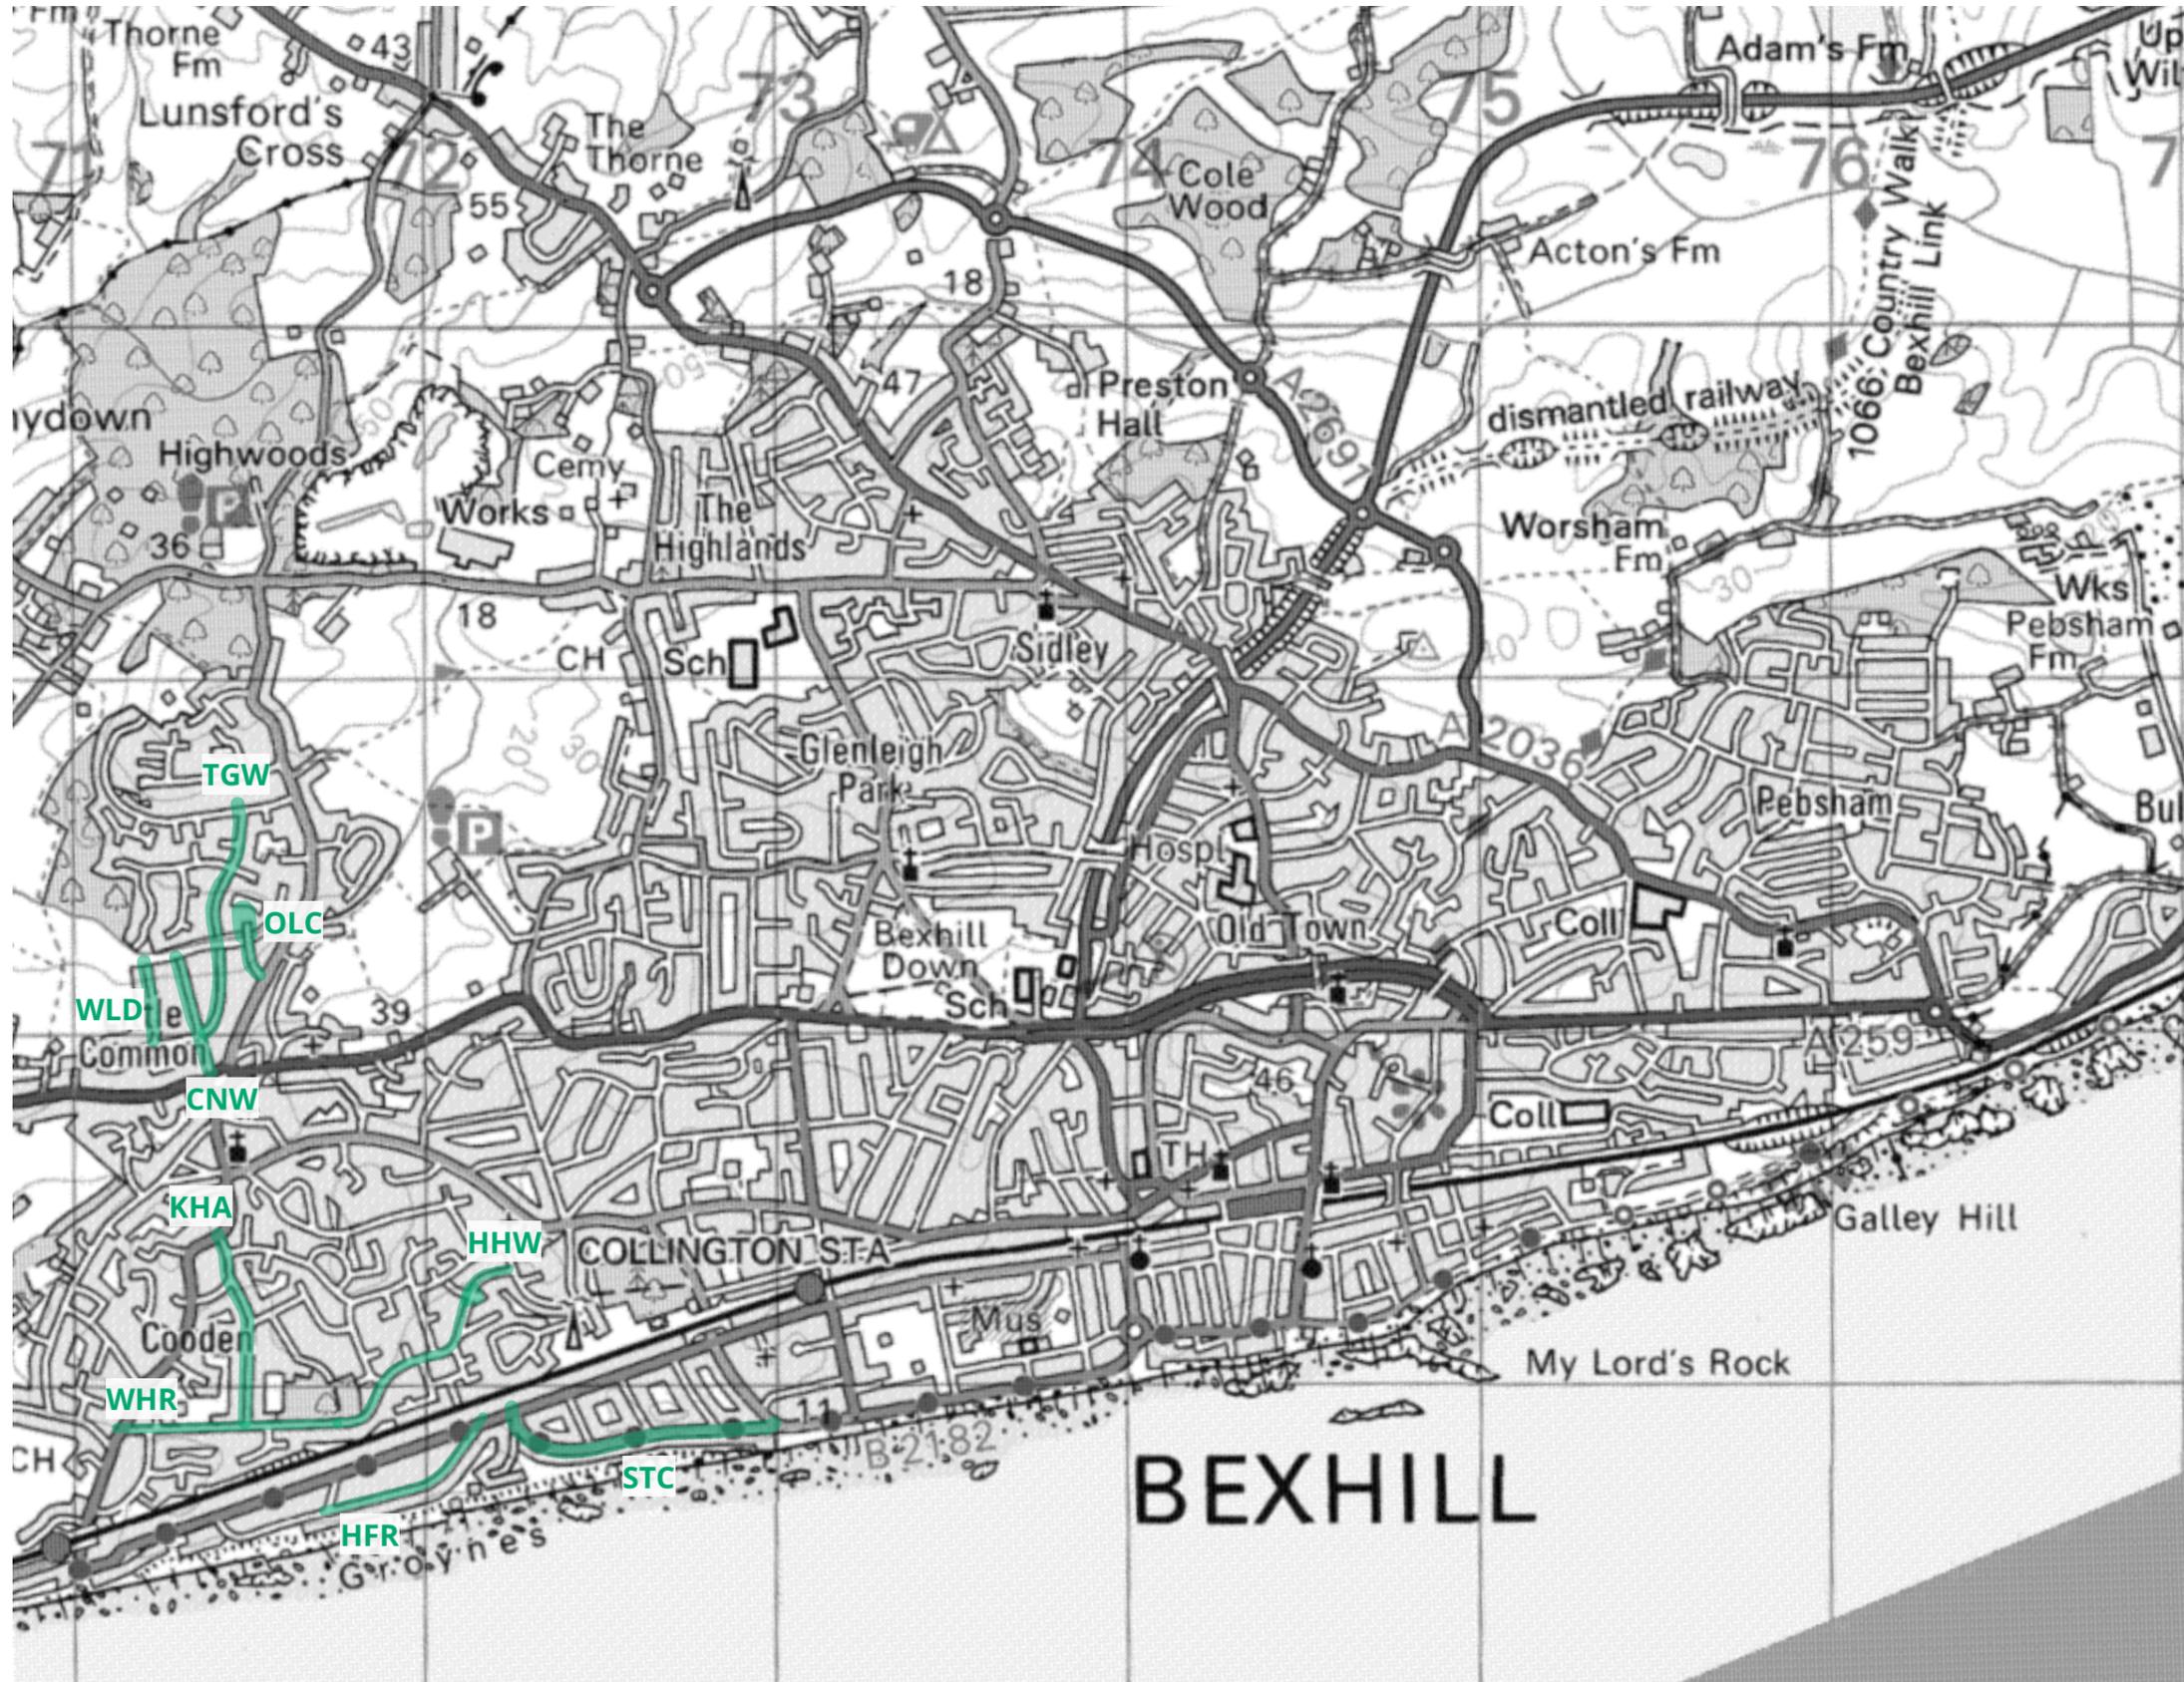

code	street name	no. trees to plant
CNW	Chestnut Walk	5
HFR	Hartfield Road	20
HHW	Hawkhurst Way	27
KHA	Kewhurst Avenue	5
OLC	Ocklynge Close	10
STC	South Cliff	38
TGW	The Gorseway	2
WLD	Willow Drive	8
WHR	Withyham Road	5
		total: 120



TREES FOR CITIES

Registered Charity Number: 1032154

Trees for Cities
Prince Consort Lodge
Kennington Park
Kennington Park Place
London SE11 4AS
Tel: 0207 840 5954
Email: info@treesforcities.org

Project:	Bexhill Street Trees
Drawing title:	Site Location Plan 2023-24
Scale & Sheet size:	1:2000 @ A3
	
Drawing number:	BEXH004/001 Rev.A
Date:	03/04/2023



Revision:	Notes:	Date:
A	first issue for contract	03/04/2023