



# UF075 - COMMERCE ROAD OPEN SPACE HARINGEY

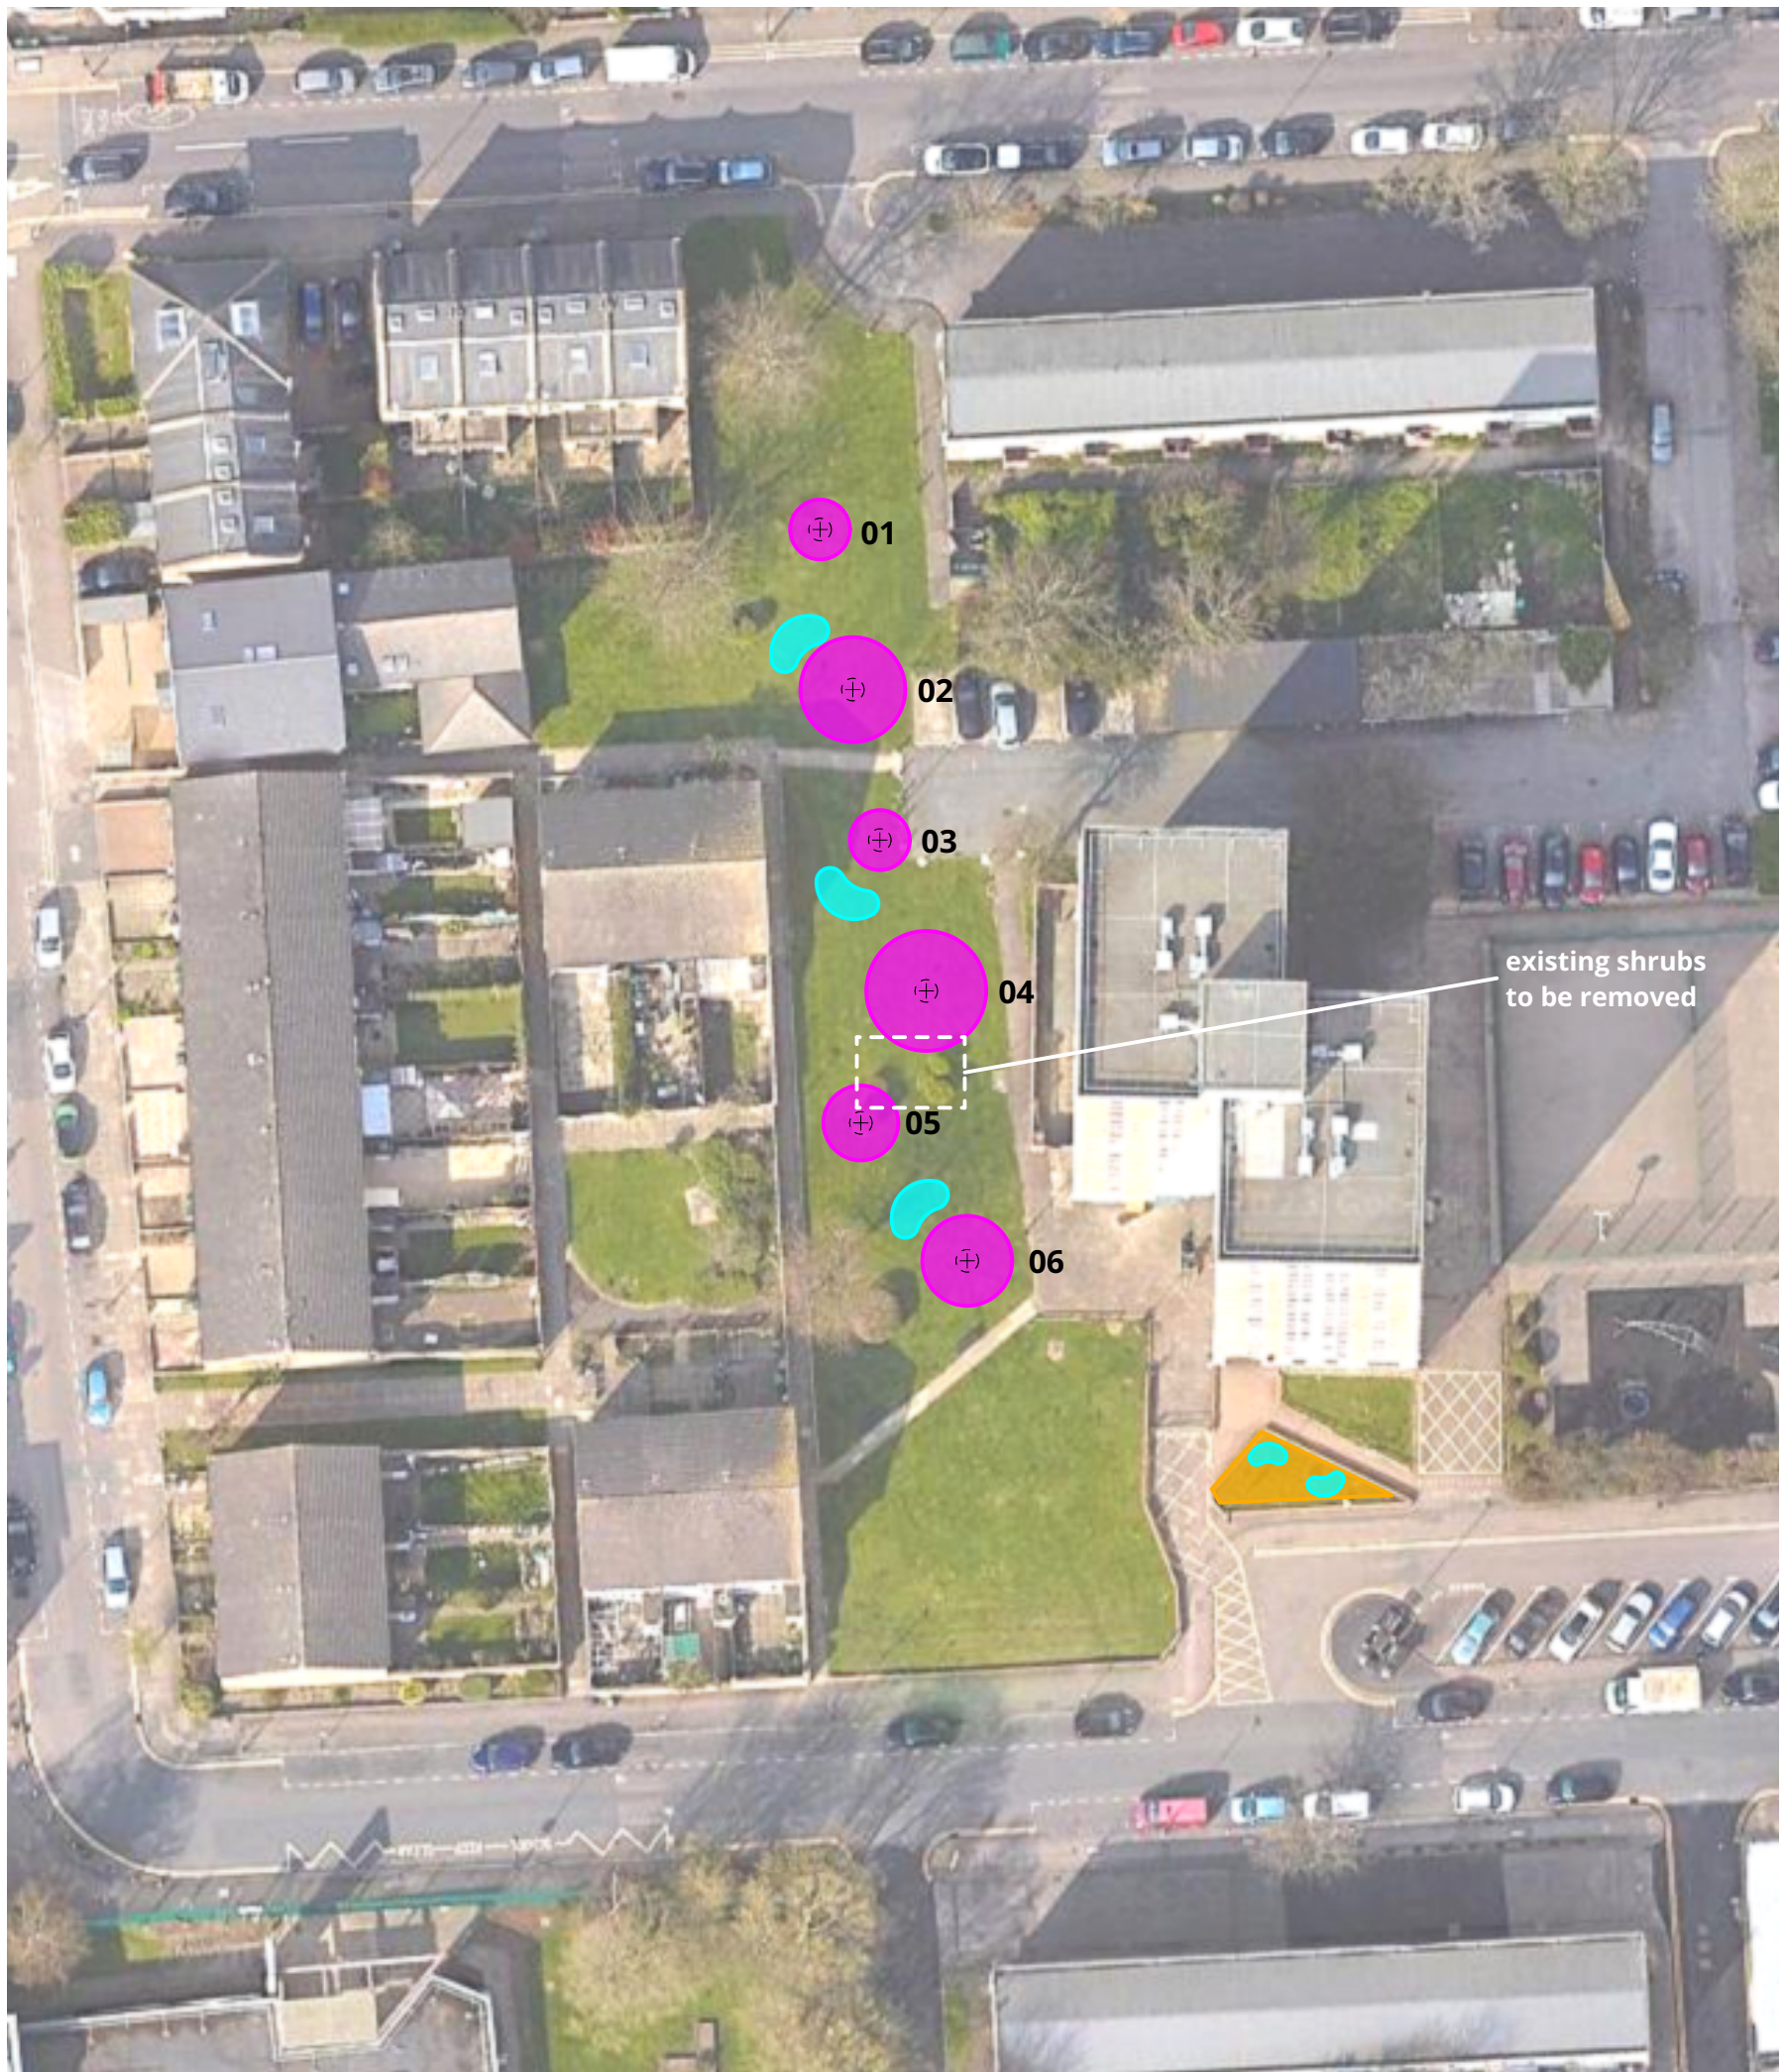

Tree Number	Species	Common Name	Diam (in m @25 years)
1	<i>Crataegus media</i> 'Paul's Scarlet'	Hawthorn	4
2	<i>Acer campestre</i>	Field maple	7
3	<i>Cornus mas</i>	Cornelian cherry	4
4	<i>Juglans regia</i>	Walnut	8
5	<i>Malus sylvestris</i>	Crab apple	5
6	<i>Carpinus betulus</i>	Hornbeam	6

## Key:

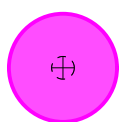

6no. 'standard' trees  
(Canopy size of tree shown at age 25.  
Inner dashed circle shows approx.  
planted canopy size)



25m<sup>2</sup> of low maintenance  
planting bed  
(5-7 plants per m<sup>2</sup>)



32m<sup>2</sup> of bulb planting  
(2000 daffodil bulbs)

Revision:	Notes:	Date:
A	proposed design	02/01/2024
B	amended in response to feedback	11/01/2024
C	species information added	25/01/2024
D	indicating shrubs to be removed	15/02/2024



Registered Charity Number: 1032154

Prince Consort Lodge  
Kennington Park  
Kennington Park Place  
London SE11 4AS

Tel: 0207 840 5954  
Email: info@treesforcities.org

Project:	<b>Commerce Road Open Space</b>	
Drawing title:	<b>Design Proposal</b>	
Scale & Sheet size:	<b>1:500 @ A3</b>	
Drawing number:	<b>UF075/01</b>	Rev.D Date: <b>02/01/2024</b>