


UF077 - WALTHEOF GARDENS - HARINGEY

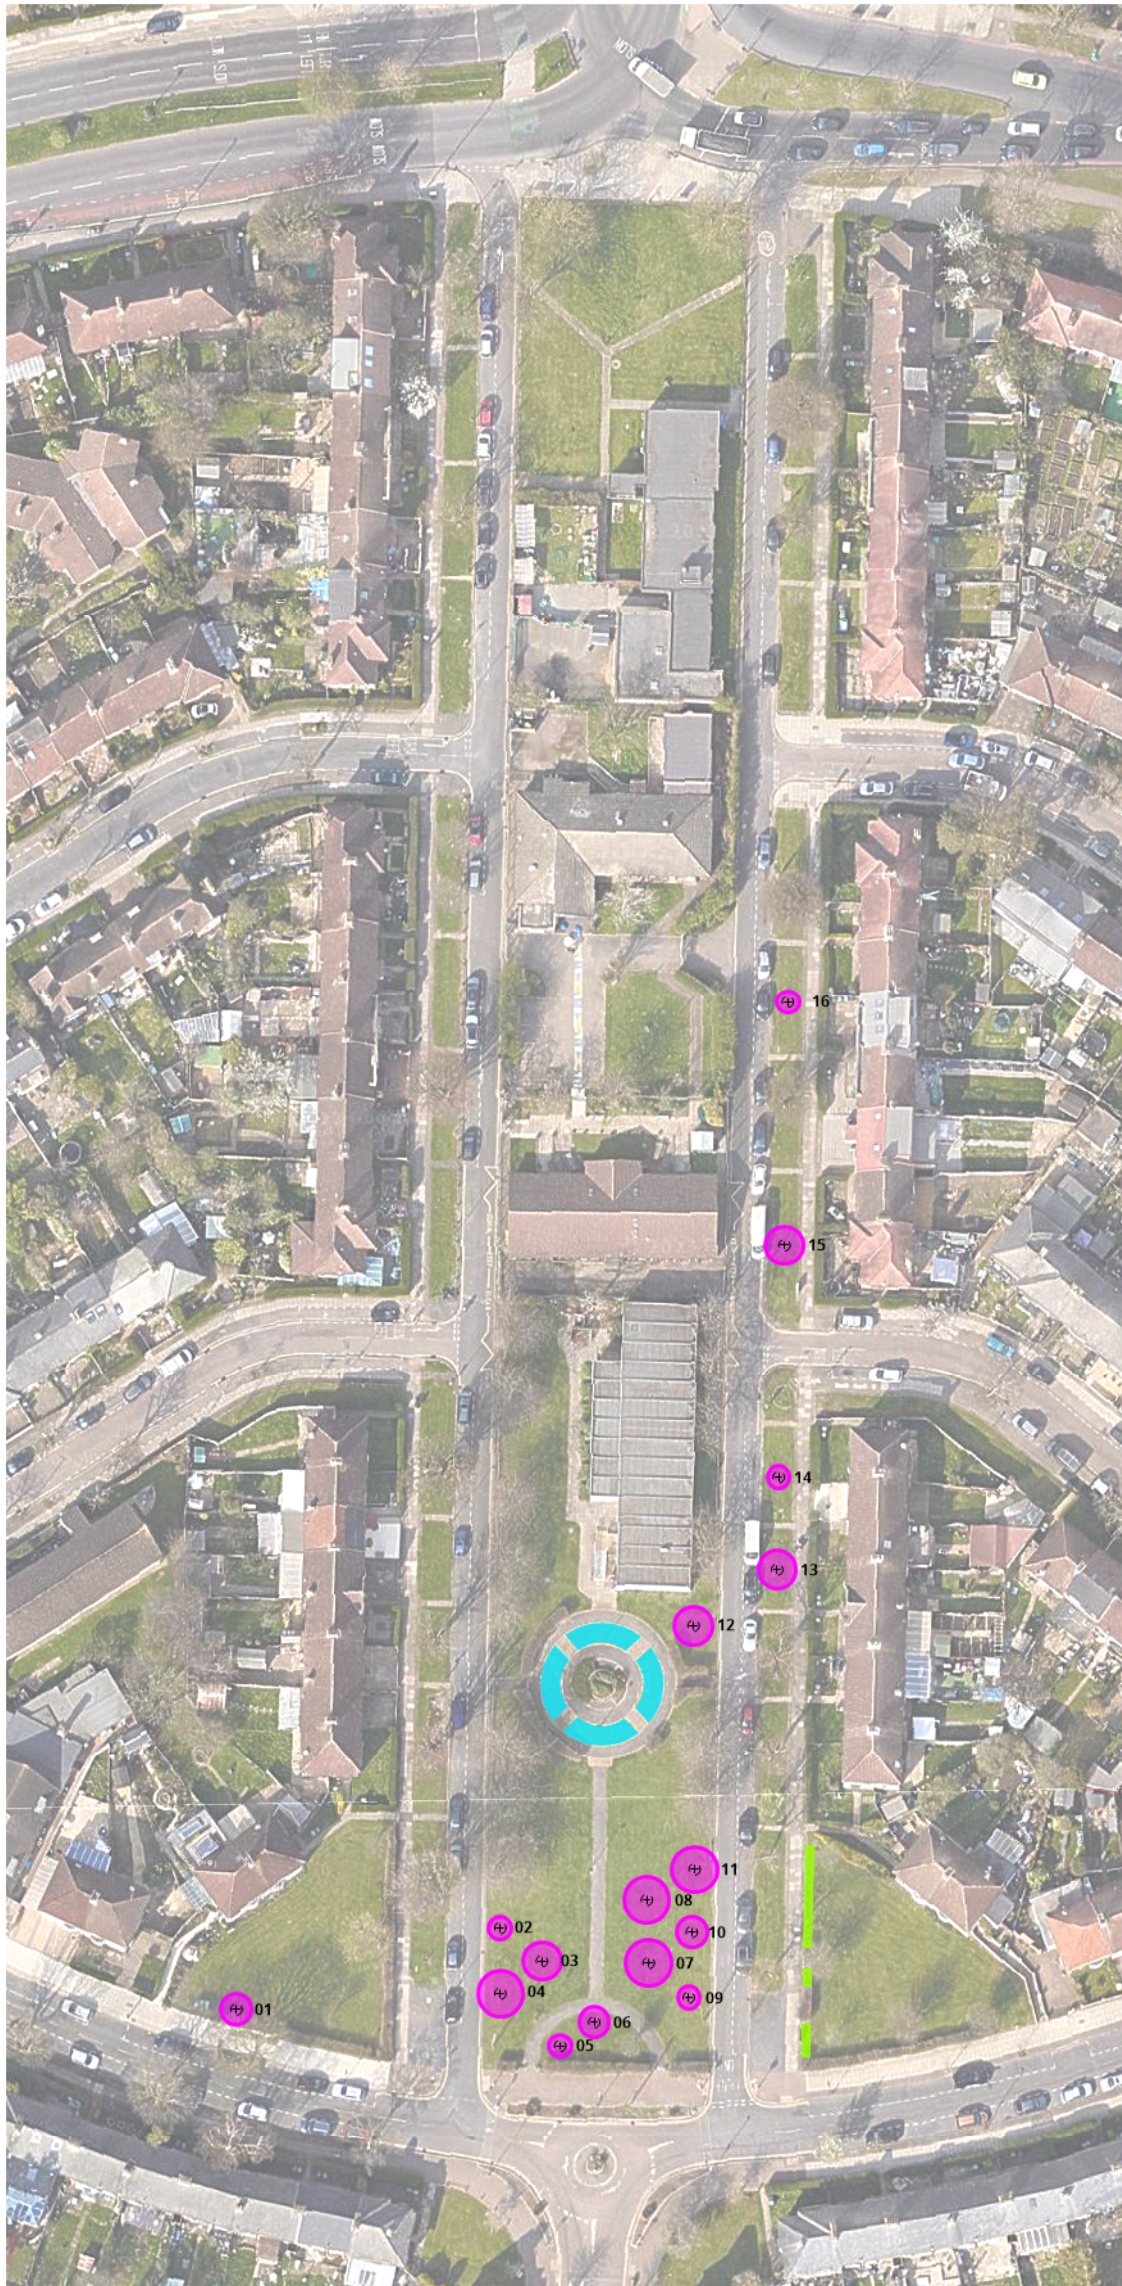

Key:

16no. 'standard' trees
(Canopy size of tree shown at age 25. Inner dashed circle shows approx. planted canopy size)

Option for bulb planting
80m² total
(4000 bulbs)

Option for hedge infill
20 linear metres total
(100 whips)

Hedge length		20m
Spacing		20cm
QTY		100
Species	Common Name	QTY
<i>Carpinus betulus</i>	Hornbeam	20
<i>Fagus sylvatica</i>	Beech	20
<i>Malus sylvestris</i>	Crab apple	20
<i>Acer campestre</i>	Field maple	20
<i>Crataegus monogyna</i>	Hawthorn	20
	Total	100

Tree number	Species	Common Name	Diam (in m @25 years)
1	<i>Sorbus aucuparia</i>	Rowan	4
2	<i>Prunus serrulata</i> 'Sunset Boulevard'	Ornamental cherry	3
3	<i>Betula pubescens</i>	Downy birch	5
4	<i>Prunus serrulata</i> 'Tai Haku'	Ornamental cherry	6
5	<i>Malus trilobata</i>	Lebanese wild apple	3
6	<i>Pyrus calleryana</i> Autumn Blaze	Gallery pear	4
7	<i>Corylus avellana</i>	Hazel	6
8	<i>Corylus avellana</i>	Hazel	6
9	<i>Prunus serrulata</i> 'Sunset Boulevard'	Ornamental cherry	3
10	<i>Prunus subhirtella</i> Autumnalis	Ornamental cherry	4
11	<i>Prunus serrulata</i> 'Tai Haku'	Ornamental cherry	6
12	<i>Betula ermanii</i>	Erman's birch	5
13	<i>Ginkgo biloba</i>	Ginkgo	5
14	<i>Carpinus betulus</i> 'Fastigiata'	Hornbeam	3
15	<i>Ginkgo biloba</i>	Ginkgo	5
16	<i>Carpinus betulus</i> 'Fastigiata'	Hornbeam	3

Malus sylvestris, (Crab apple)
Fagus sylvatic, (Beech)
Corylus colurna, (Turkish Hazel)
Carpinus betulus, (Hornbeam)

Corylus avellana, (Hazel)

Revision:	Notes:	Date:
A	proposed design	09/01/2024
B	tree species and canopy sizes added	14/02/2024



Prince Consort Lodge
Kennington Park
Kennington Park Place
London SE11 4AS
Tel: 0207 840 5954
Email: info@treesforcities.org

Project:	Waltheof Gardens London Borough of Haringey
Drawing title:	General Arrangement
Scale & Sheet size:	1:1000 @ A3
Drawing number:	UF077_01
Rev.B	Date: 09/01/2024

